

Legend

- UCS SITES WITHIN EXISTING EMPLOYMENT LOCATIONS
- HOUSING MONITOR SITES
- NEW SITES
- SITES WITH PLANNING PERMISSION FOR EMPLOYMENT USES
- URBAN FOOTPRINT
- DEVELOPMENT LIMIT
- CITY CENTRE
- BELFAST BOUNDARY

This is based upon Crown Copyright and is reproduced with the permission of Land & Property Services under delegated authority from the Controller of Her Majesty's Stationery Office © Crown Copyright and database right 2017 CS&LA156

P03	01-03-18	MD	KC	KC
Issue	Date	By	Chkd	Appd

ARUP



Bedford House 3rd Floor
16-22 Bedford House, Bedford Street
Belfast BT2 7FD
Tel +44 28 9089 0900 Fax +44 28 9089 0901
www.arup.com


Client
BELFAST CITY COUNCIL
Job Title
URBAN CAPACITY STUDY



ALL ASSESSED SITES

Scale at A3
1:60,000

Job No 255403-00	Drawing Status FIT FOR INFORMATION
Drawing No 001	Issue P03

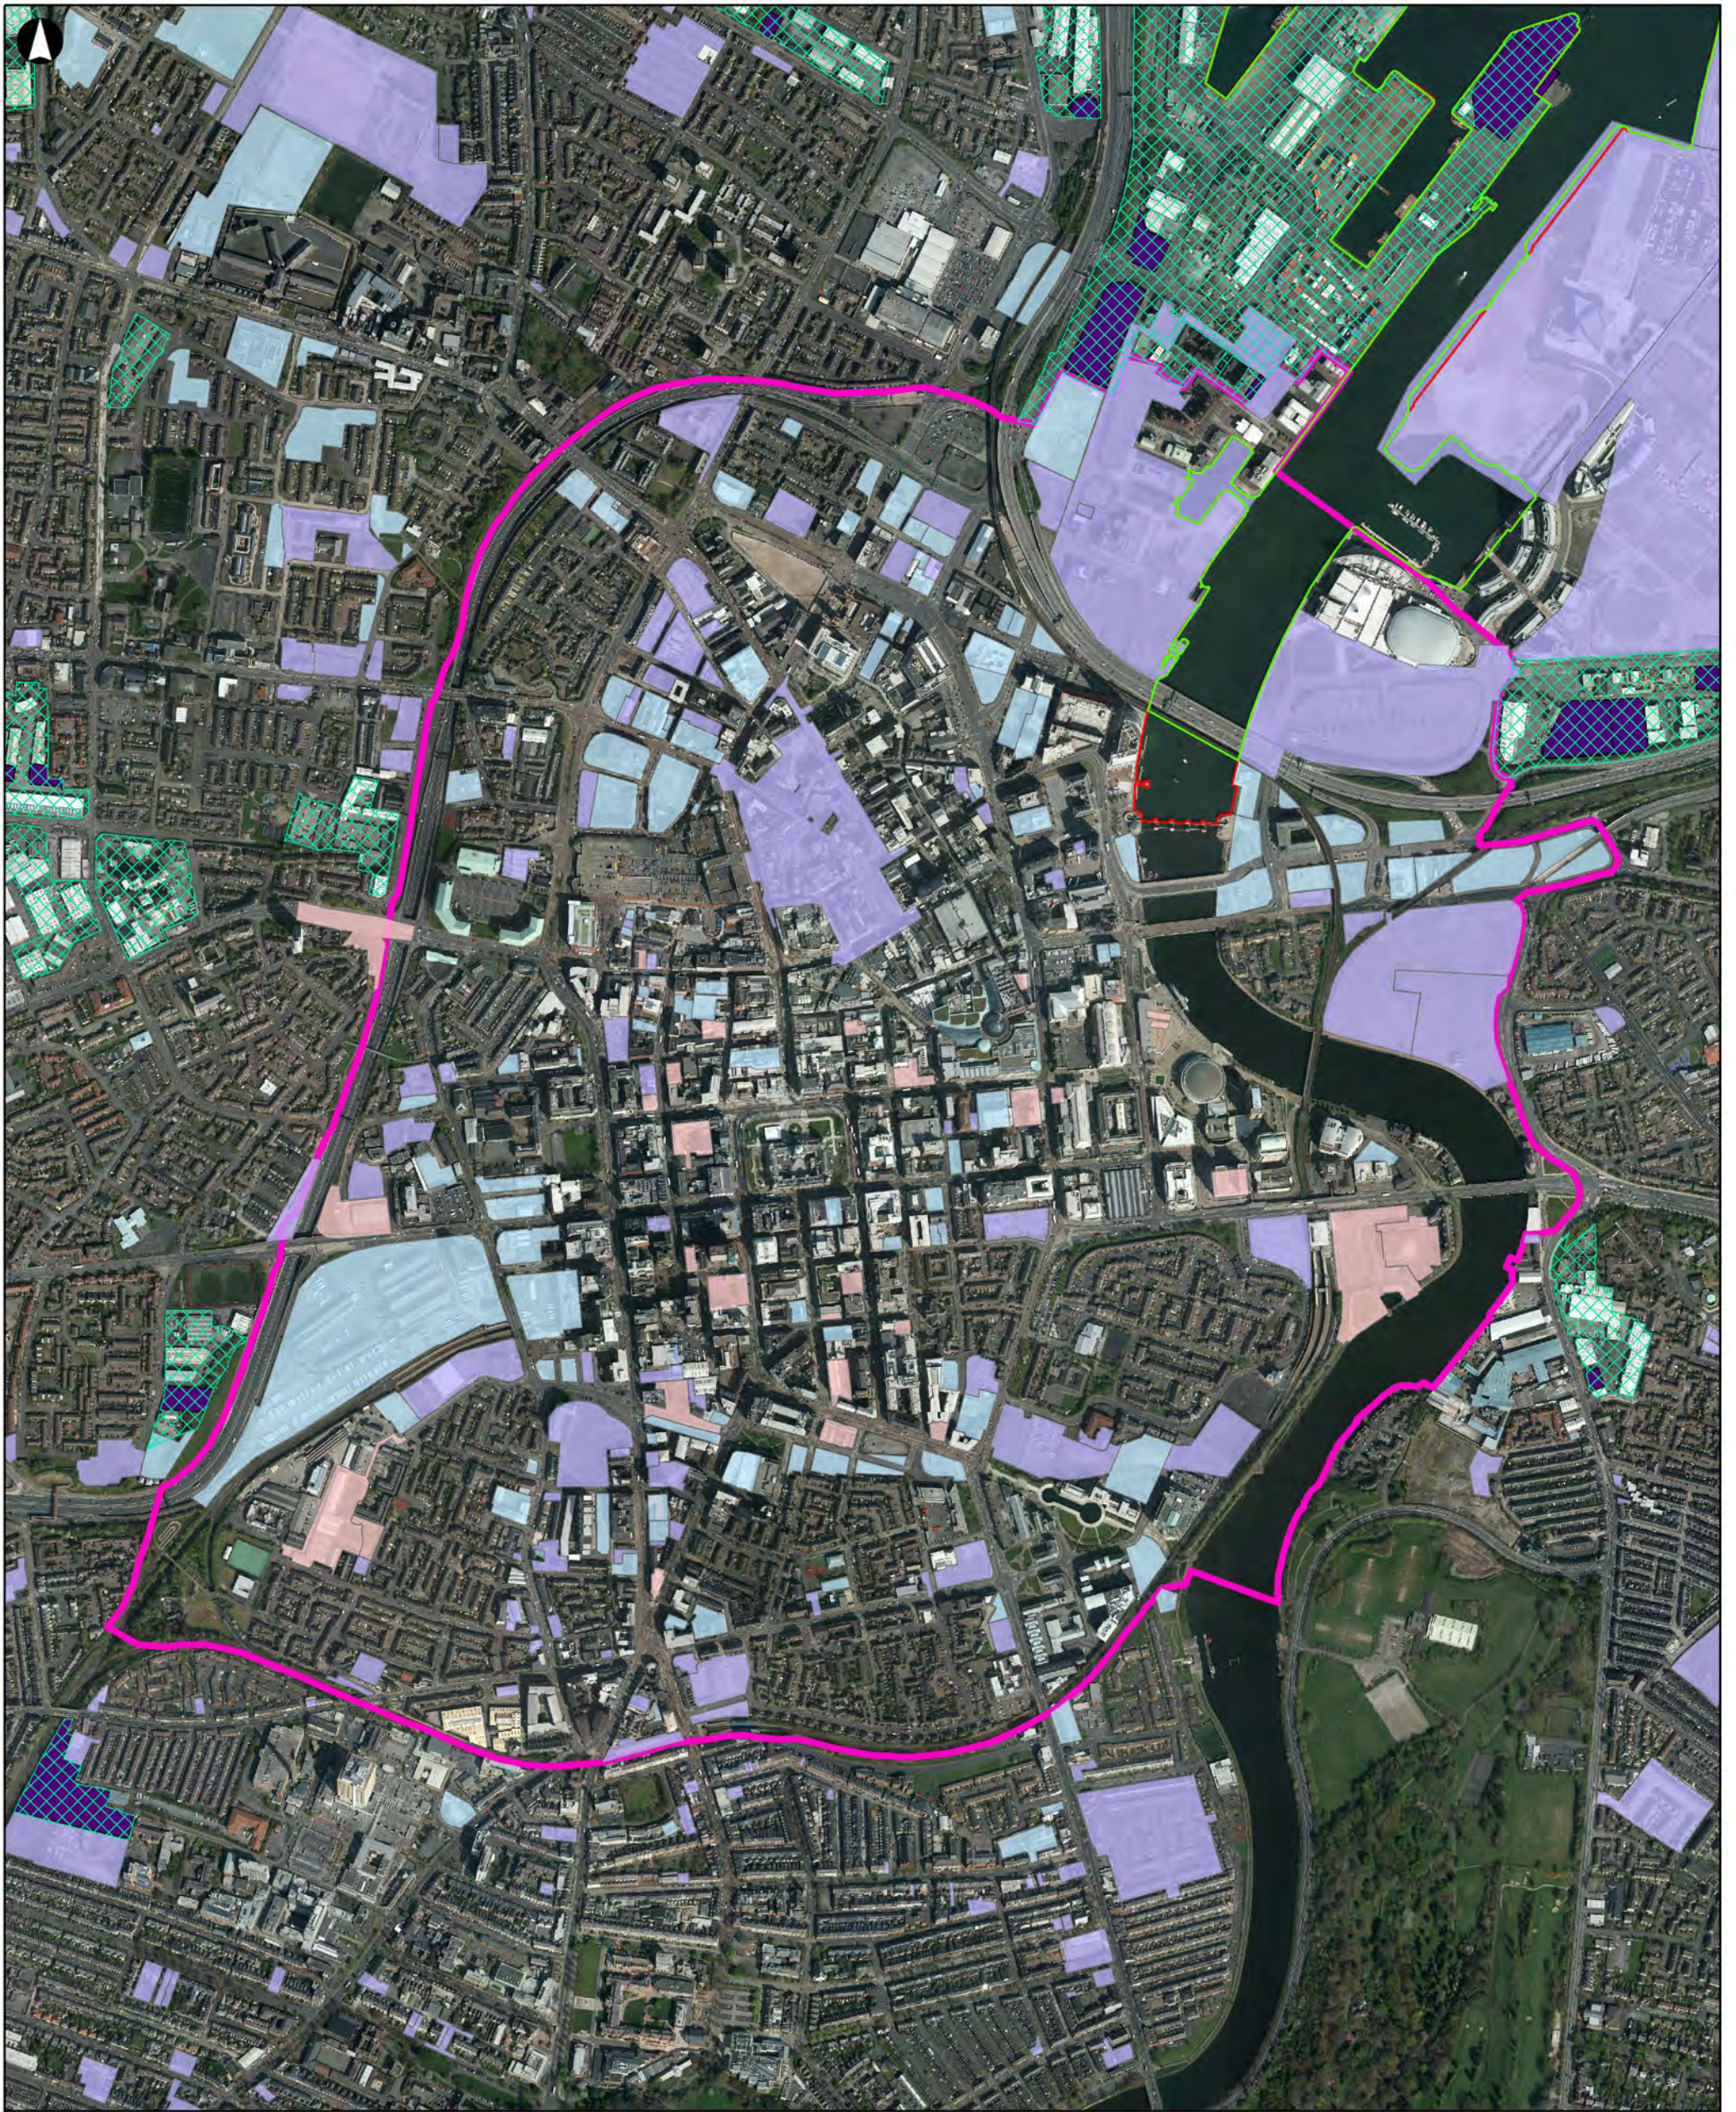

Legend

- UCS SITES WITHIN EXISTING EMPLOYMENT LOCATIONS
- HOUSING MONITOR SITES
- NEW SITES
- SITES WITH PLANNING PERMISSION FOR EMPLOYMENT USES
- CITY CENTRE
- URBAN FOOTPRINT
- DEVELOPMENT LIMIT
- BELFAST BOUNDARY

This is based upon Crown Copyright and is reproduced with the permission of Land & Property Services under delegated authority from the Controller of Her Majesty's Stationery Office © Crown Copyright and database right 2017 CS&LA156

P01	01-03-18	MD	KC	KC
Issue	Date	By	Chkd	Appd


ARUP

Bedford House 3rd Floor
16-22 Bedford House, Bedford Street
Belfast BT2 7FD
Tel +44 28 9089 0900 Fax +44 28 9089 0901
www.arup.com



Client
BELFAST CITY COUNCIL


Job Title
URBAN CAPACITY STUDY

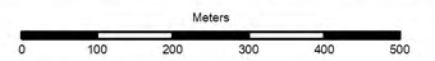

**ALL ASSESSED SITES
CITY CENTRE**

Scale at A3
1:10,000

Job No 255403-00	Drawing Status FIT FOR INFORMATION
Drawing No 002	Issue P01

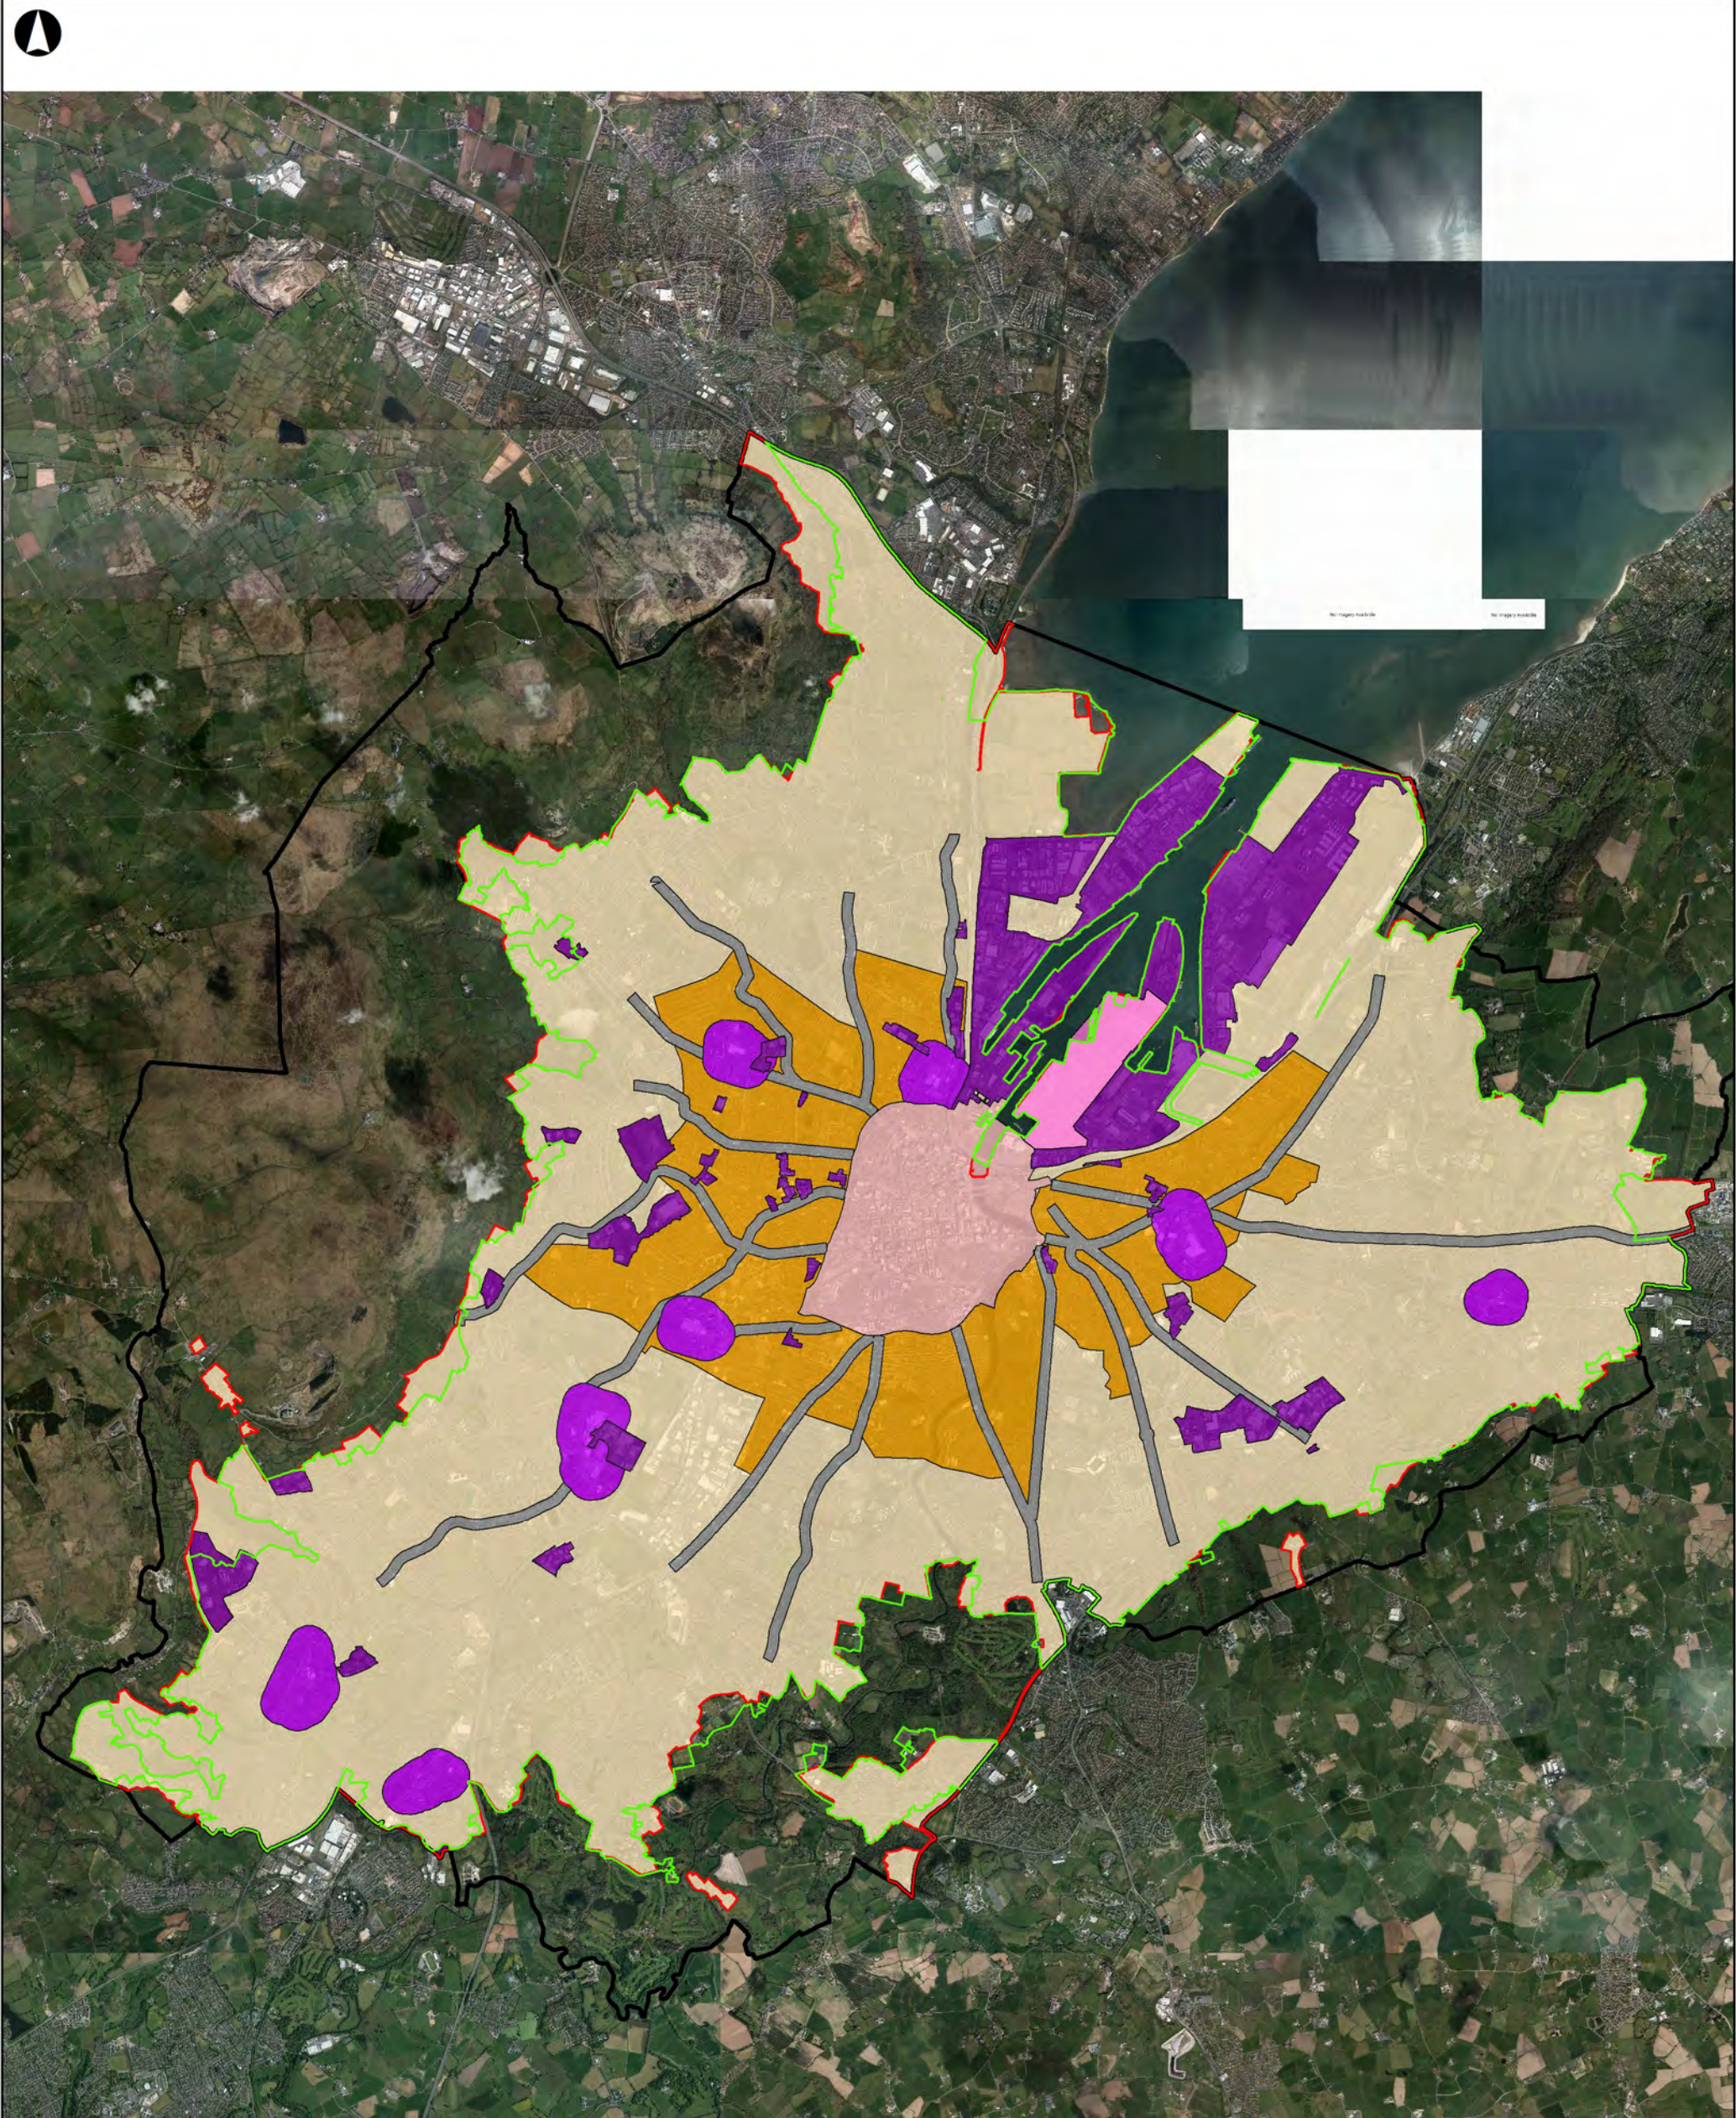

Legend

- TITANIC QUARTER
- CITY CENTRE
- INNER CITY
- WIDER CITY
- EXISTING EMPLOYMENT
- STRATEGIC CENTRE
- URBAN FOOTPRINT
- DEVELOPMENT LIMIT
- BELFAST BOUNDARY
- ARTERIAL ROUTE

This is based upon Crown Copyright and is reproduced with the permission of Land & Property Services under delegated authority from the Controller of Her Majesty's Stationery Office © Crown Copyright and database right 2017 CS&LA156

P01	01-03-18	MD	KC	KC
Issue	Date	By	Chkd	Appd


ARUP

Bedford House 3rd Floor
16-22 Bedford House, Bedford Street
Belfast BT2 7FD
Tel +44 28 9089 0900 Fax +44 28 9089 0901
www.arup.com



Client
BELFAST CITY COUNCIL


Job Title
URBAN CAPACITY STUDY

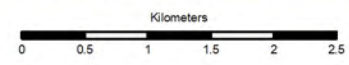

CHARACTER AREAS

Scale at A3
1:60,000

Job No 255403-00	Drawing Status FIT FOR INFORMATION
Drawing No 003	Issue P01

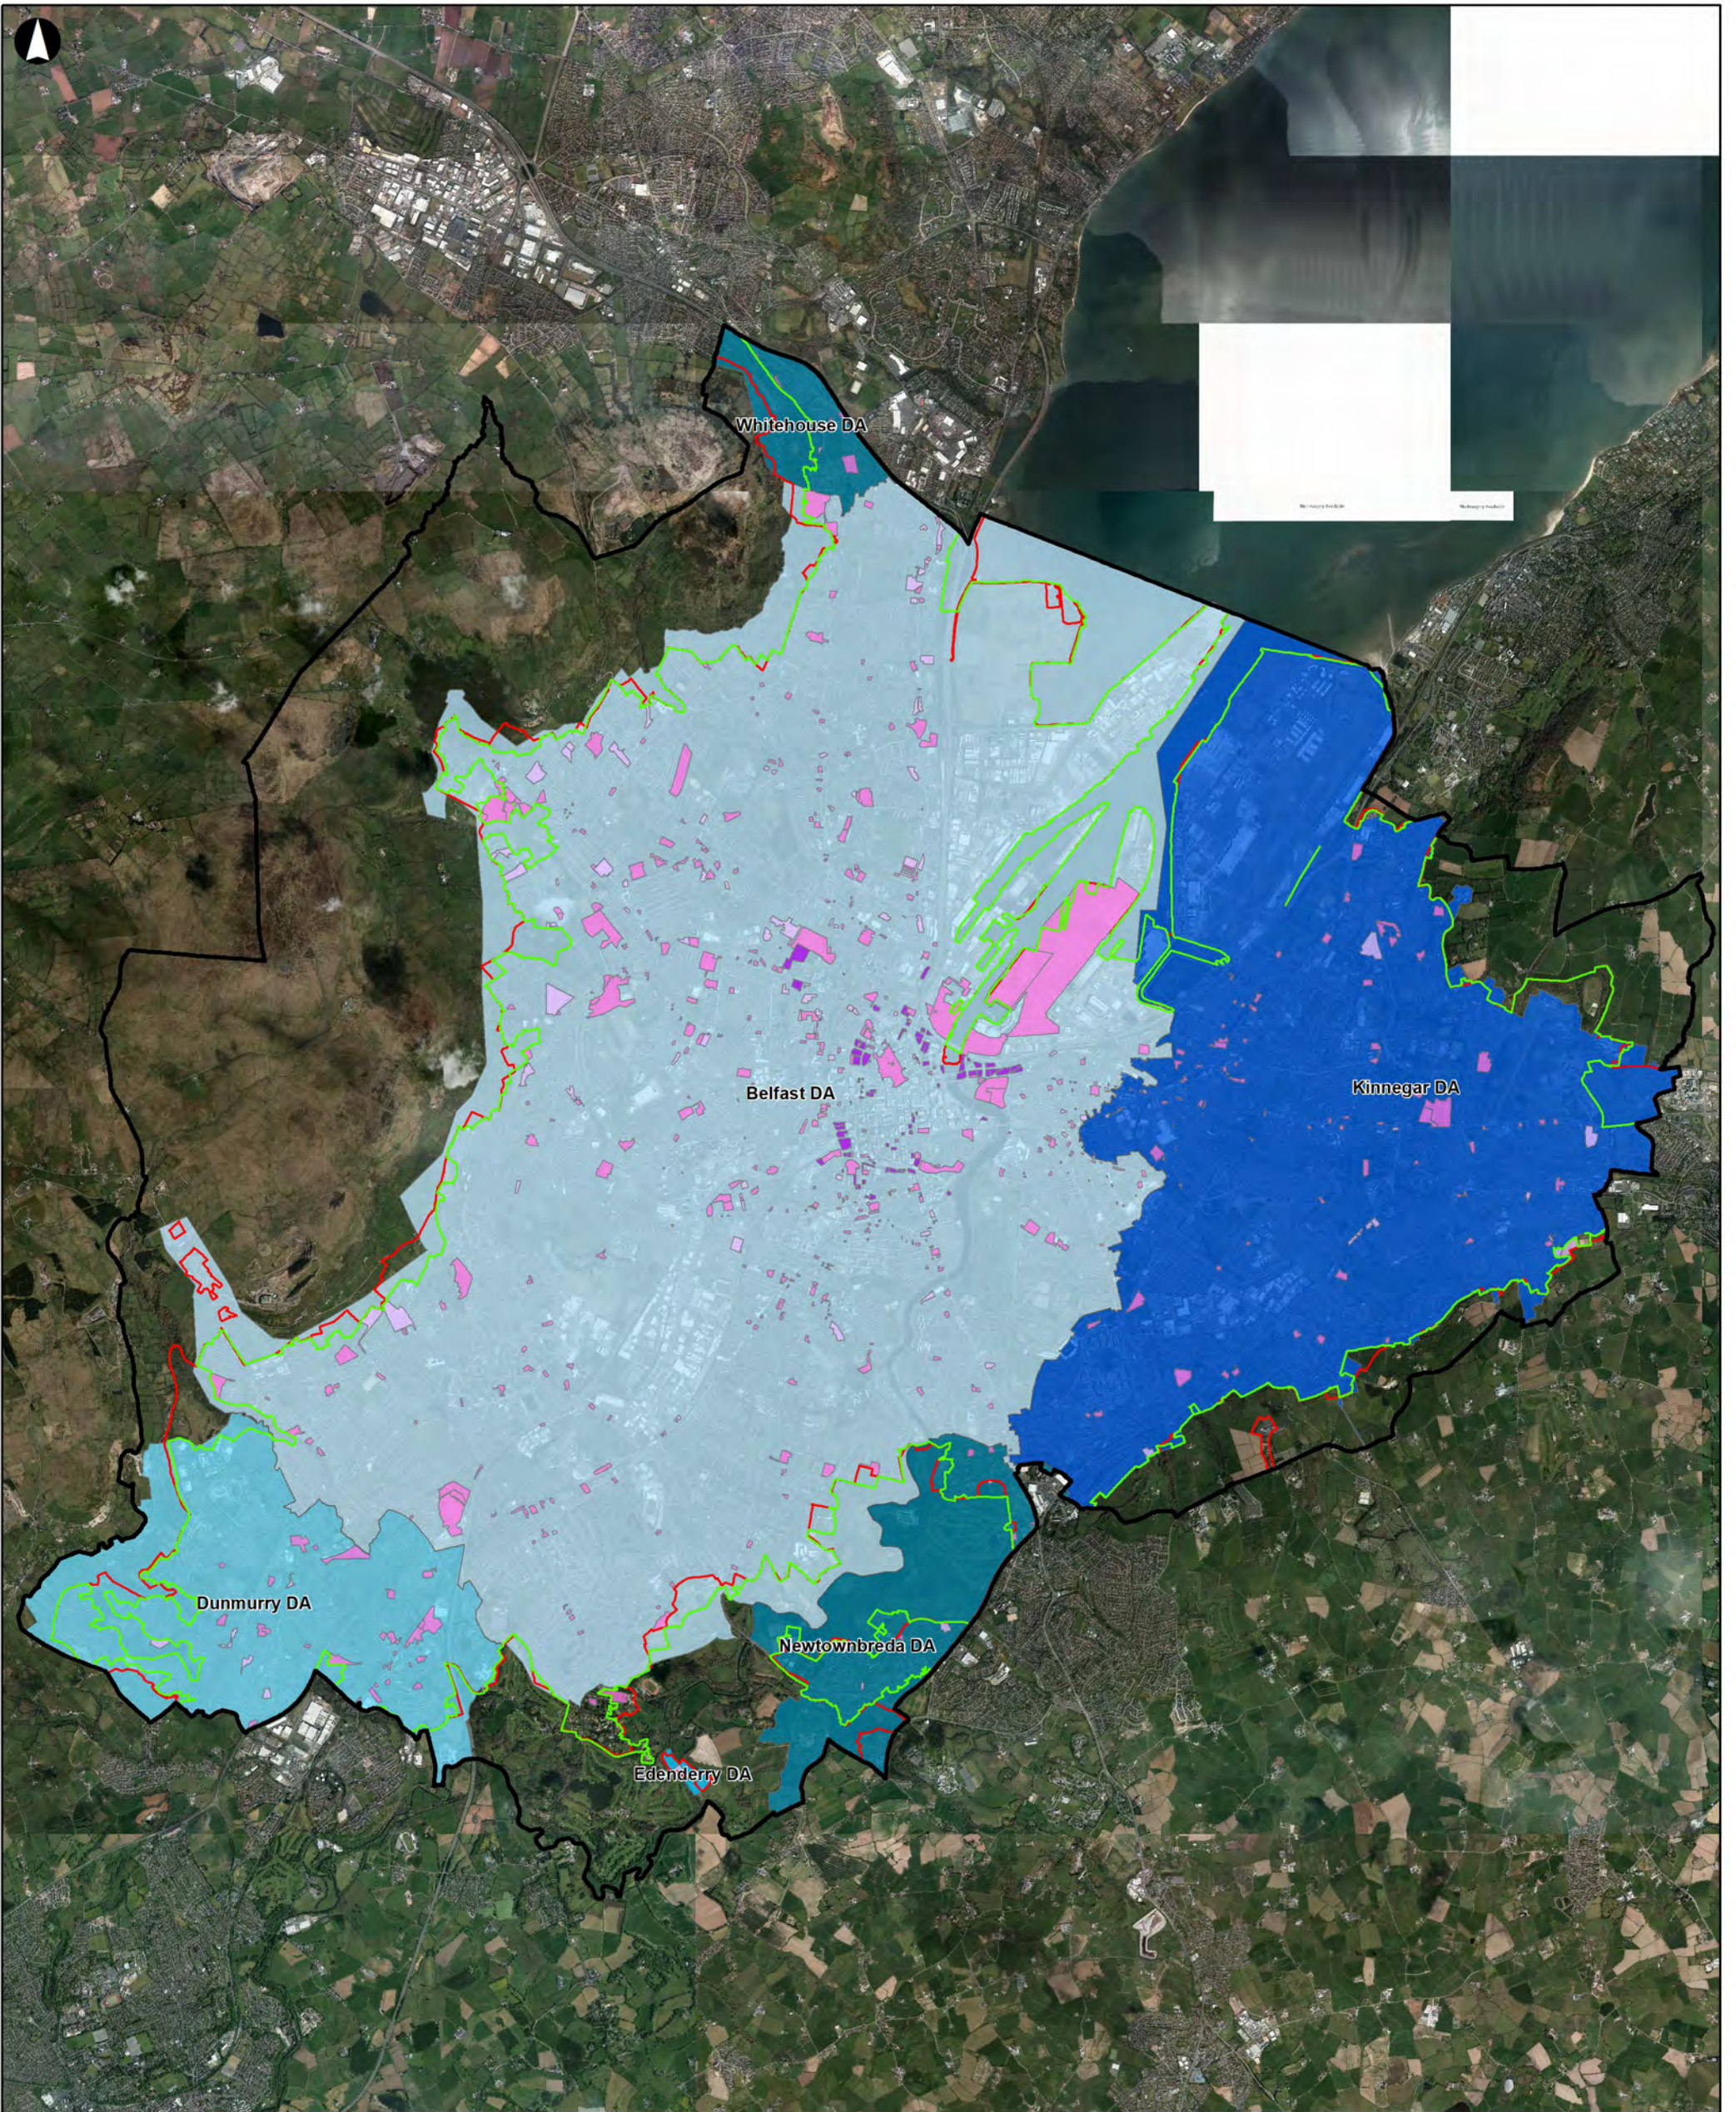

Legend

- BELFAST
- DUNMURRY
- EDENDERRY
- NEWTOWNBREDA
- WHITEHOUSE
- KINNEGAR
- NEW HOUSING SITES
- HOUSING MONITOR SITES
- NEW HOUSING & EMPLOYMENT SITES
- URBAN FOOTPRINT
- DEVELOPMENT LIMIT
- BELFAST BOUNDARY

This is based upon Crown Copyright and is reproduced with the permission of Land & Property Services under delegated authority from the Controller of Her Majesty's Stationery Office © Crown Copyright and database right 2017 CS&LA156

P01	14-03-18	MD	KC	KC
Issue	Date	By	Chkd	Appd


ARUP

Bedford House 3rd Floor
16-22 Bedford House, Bedford Street
Belfast BT2 7FD
Tel +44 28 9089 0900 Fax +44 28 9089 0901
www.arup.com



Client
BELFAST CITY COUNCIL

Job Title
URBAN CAPACITY STUDY

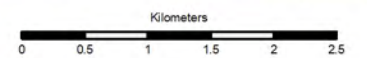

WWTW CATCHMENTS

Scale at A3
1:60,000

Job No 255403-00	Drawing Status FIT FOR INFORMATION
Drawing No 004	Issue P01